



STANDARD FIXING PLATE
CONCEALED

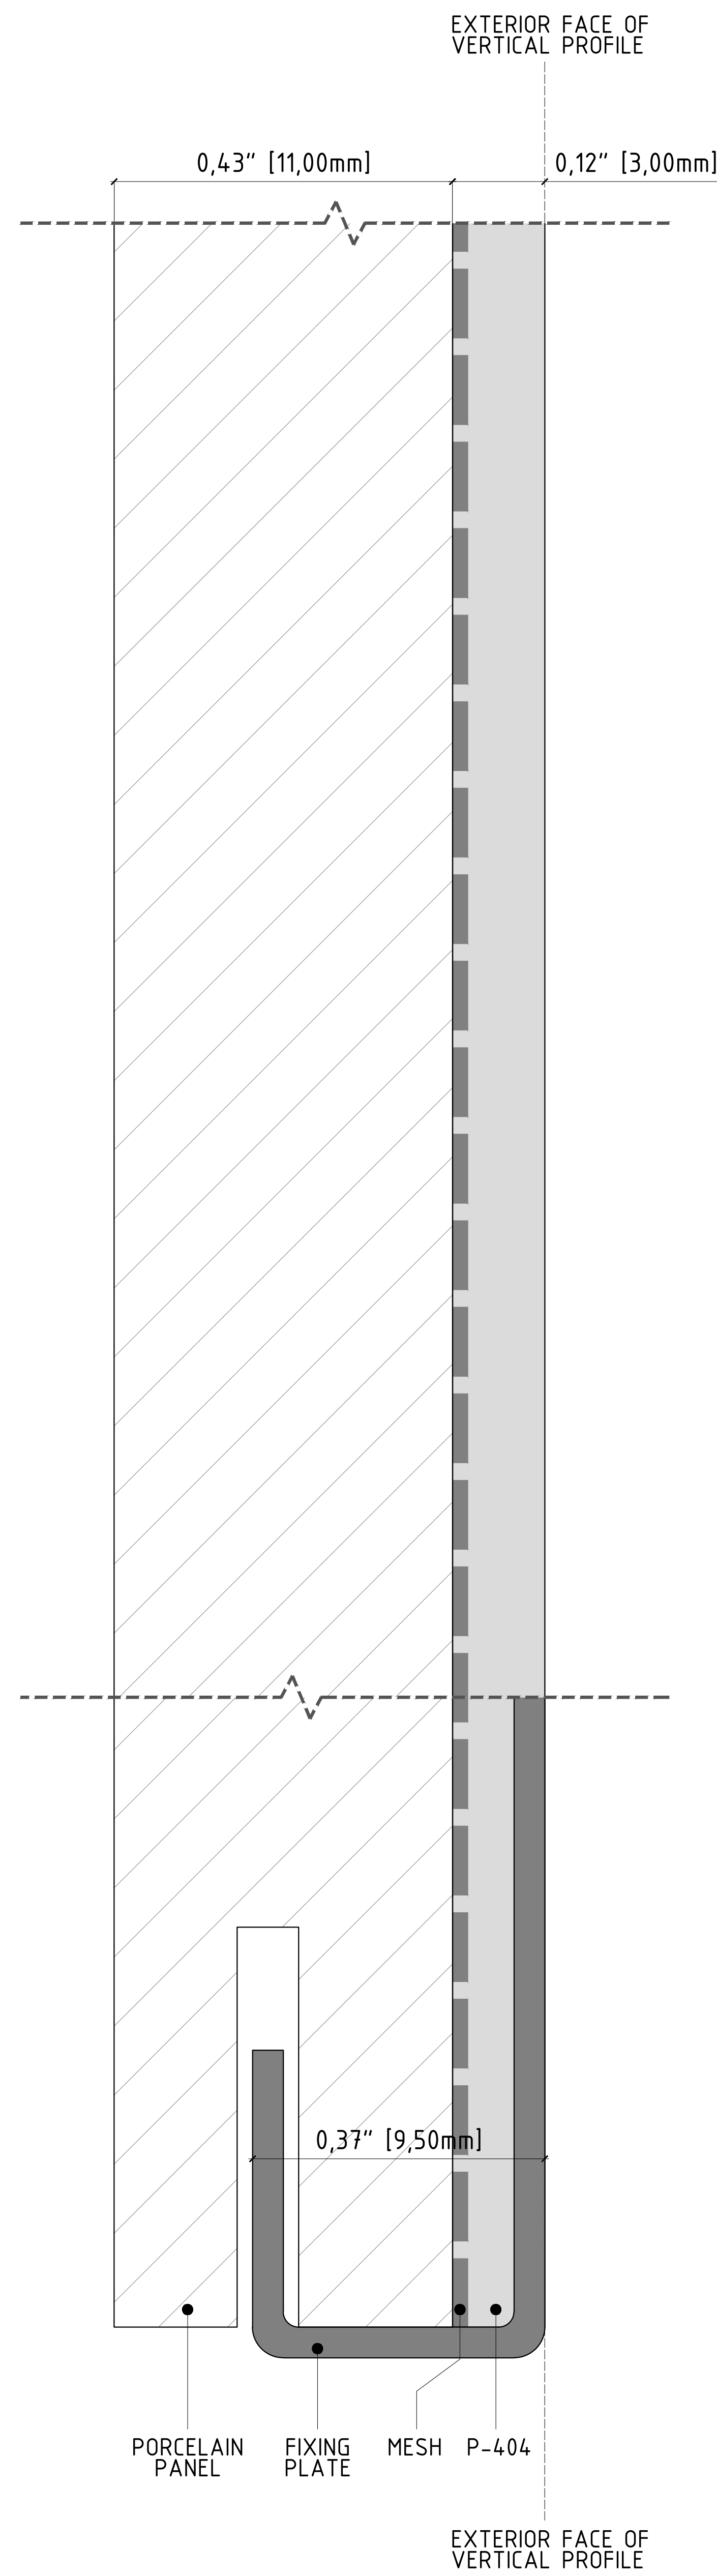


*TILE THICKNESS:
MINIMUM: 0,39" [10,00mm]
MAXIMUM: NO LIMIT

STANDARD FIXING PLATE
VISIBLE

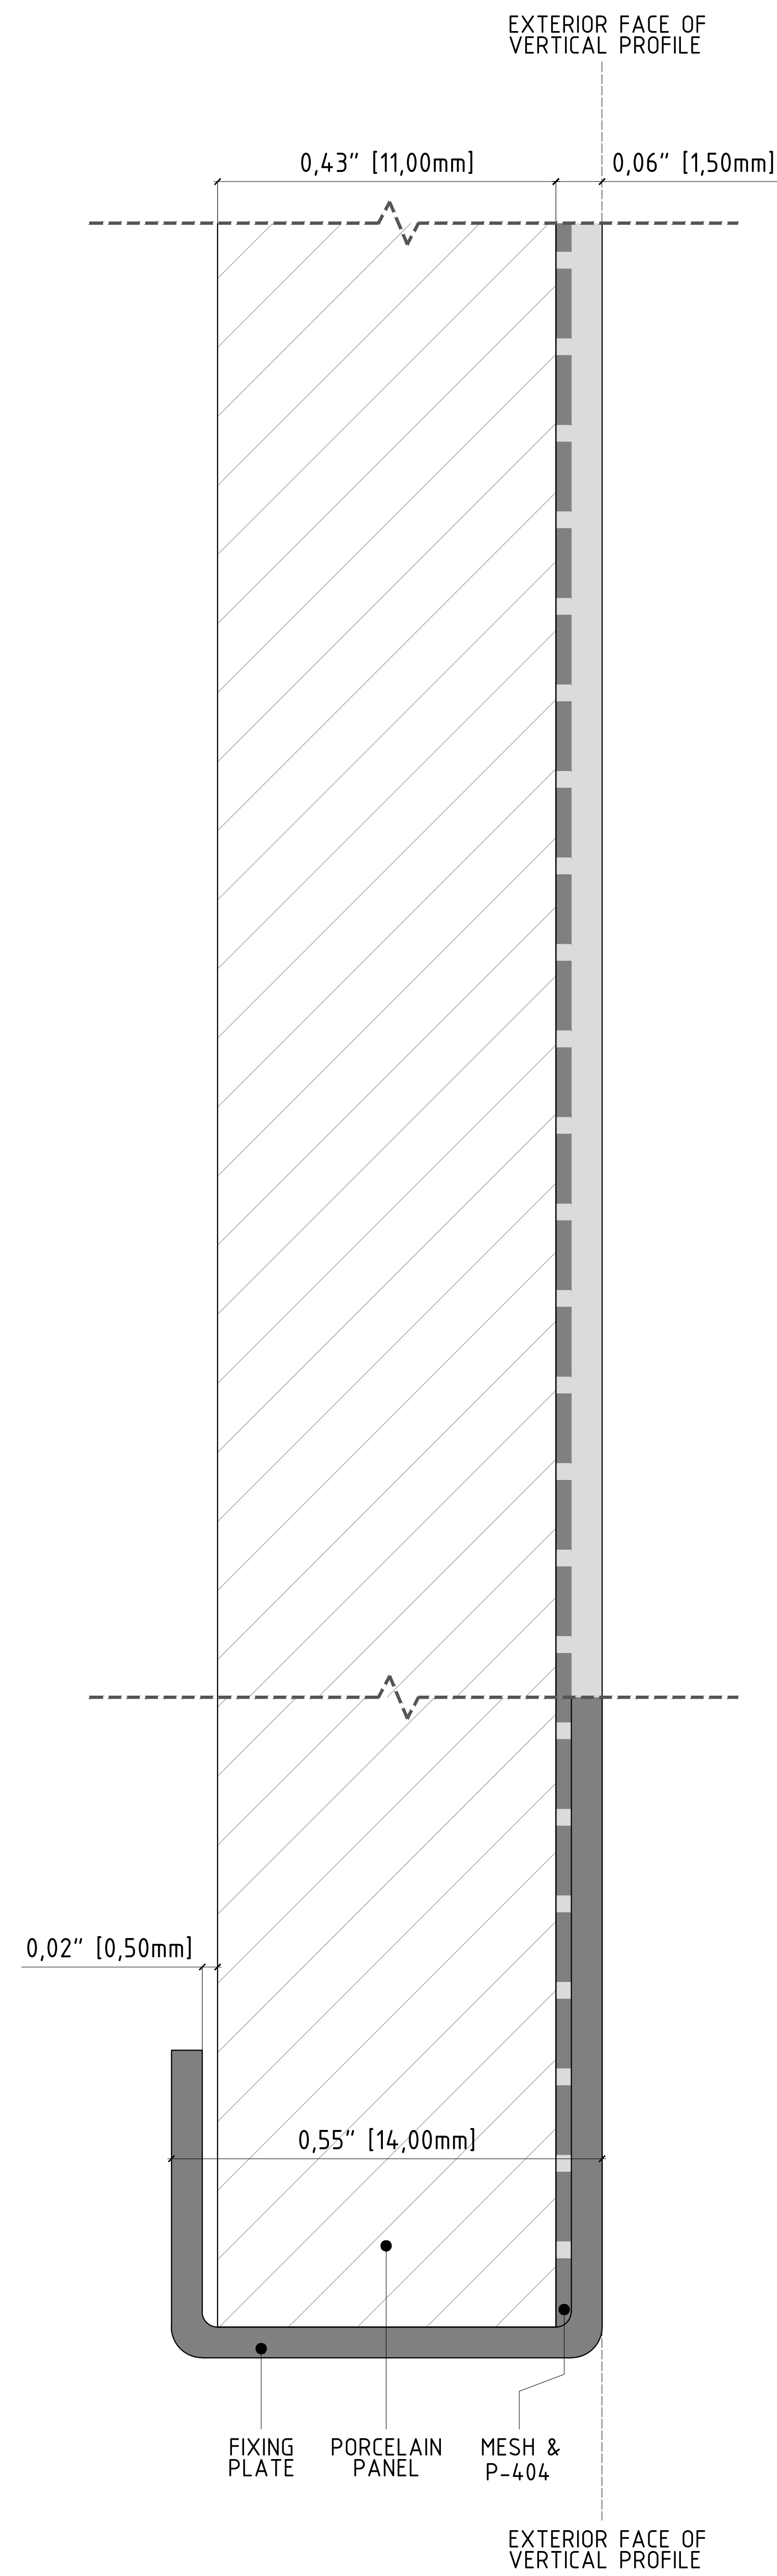

*TILE THICKNESS:
MINIMUM: 0,39" [10,00mm]
MAXIMUM: 0,43" [11,00mm]

Q4 FIXING PLATE
VISIBLE

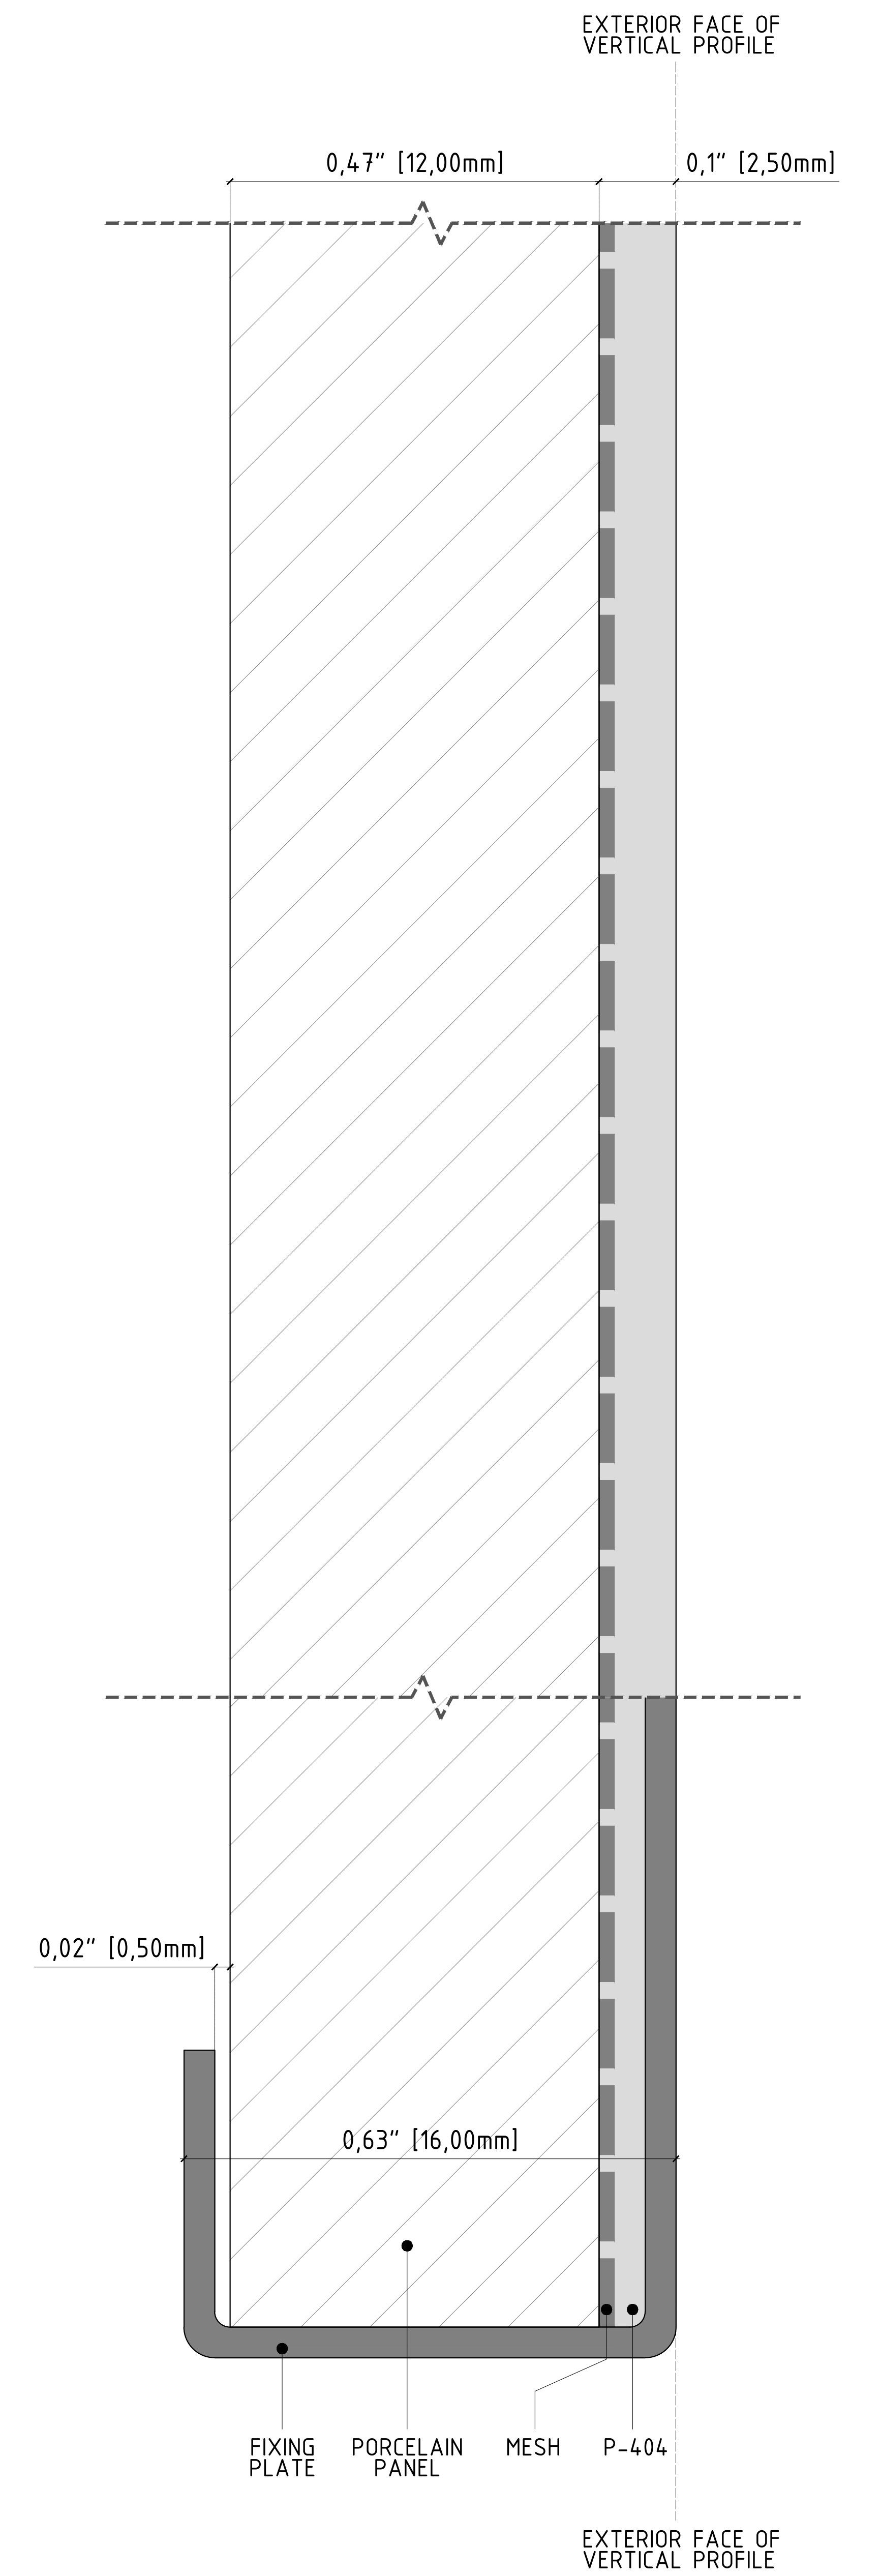

*TILE THICKNESS:
MINIMUM: 0,45" [11,50mm]
MAXIMUM: 0,47" [12,00mm]